


For Technical Support Please Call 08458 382380

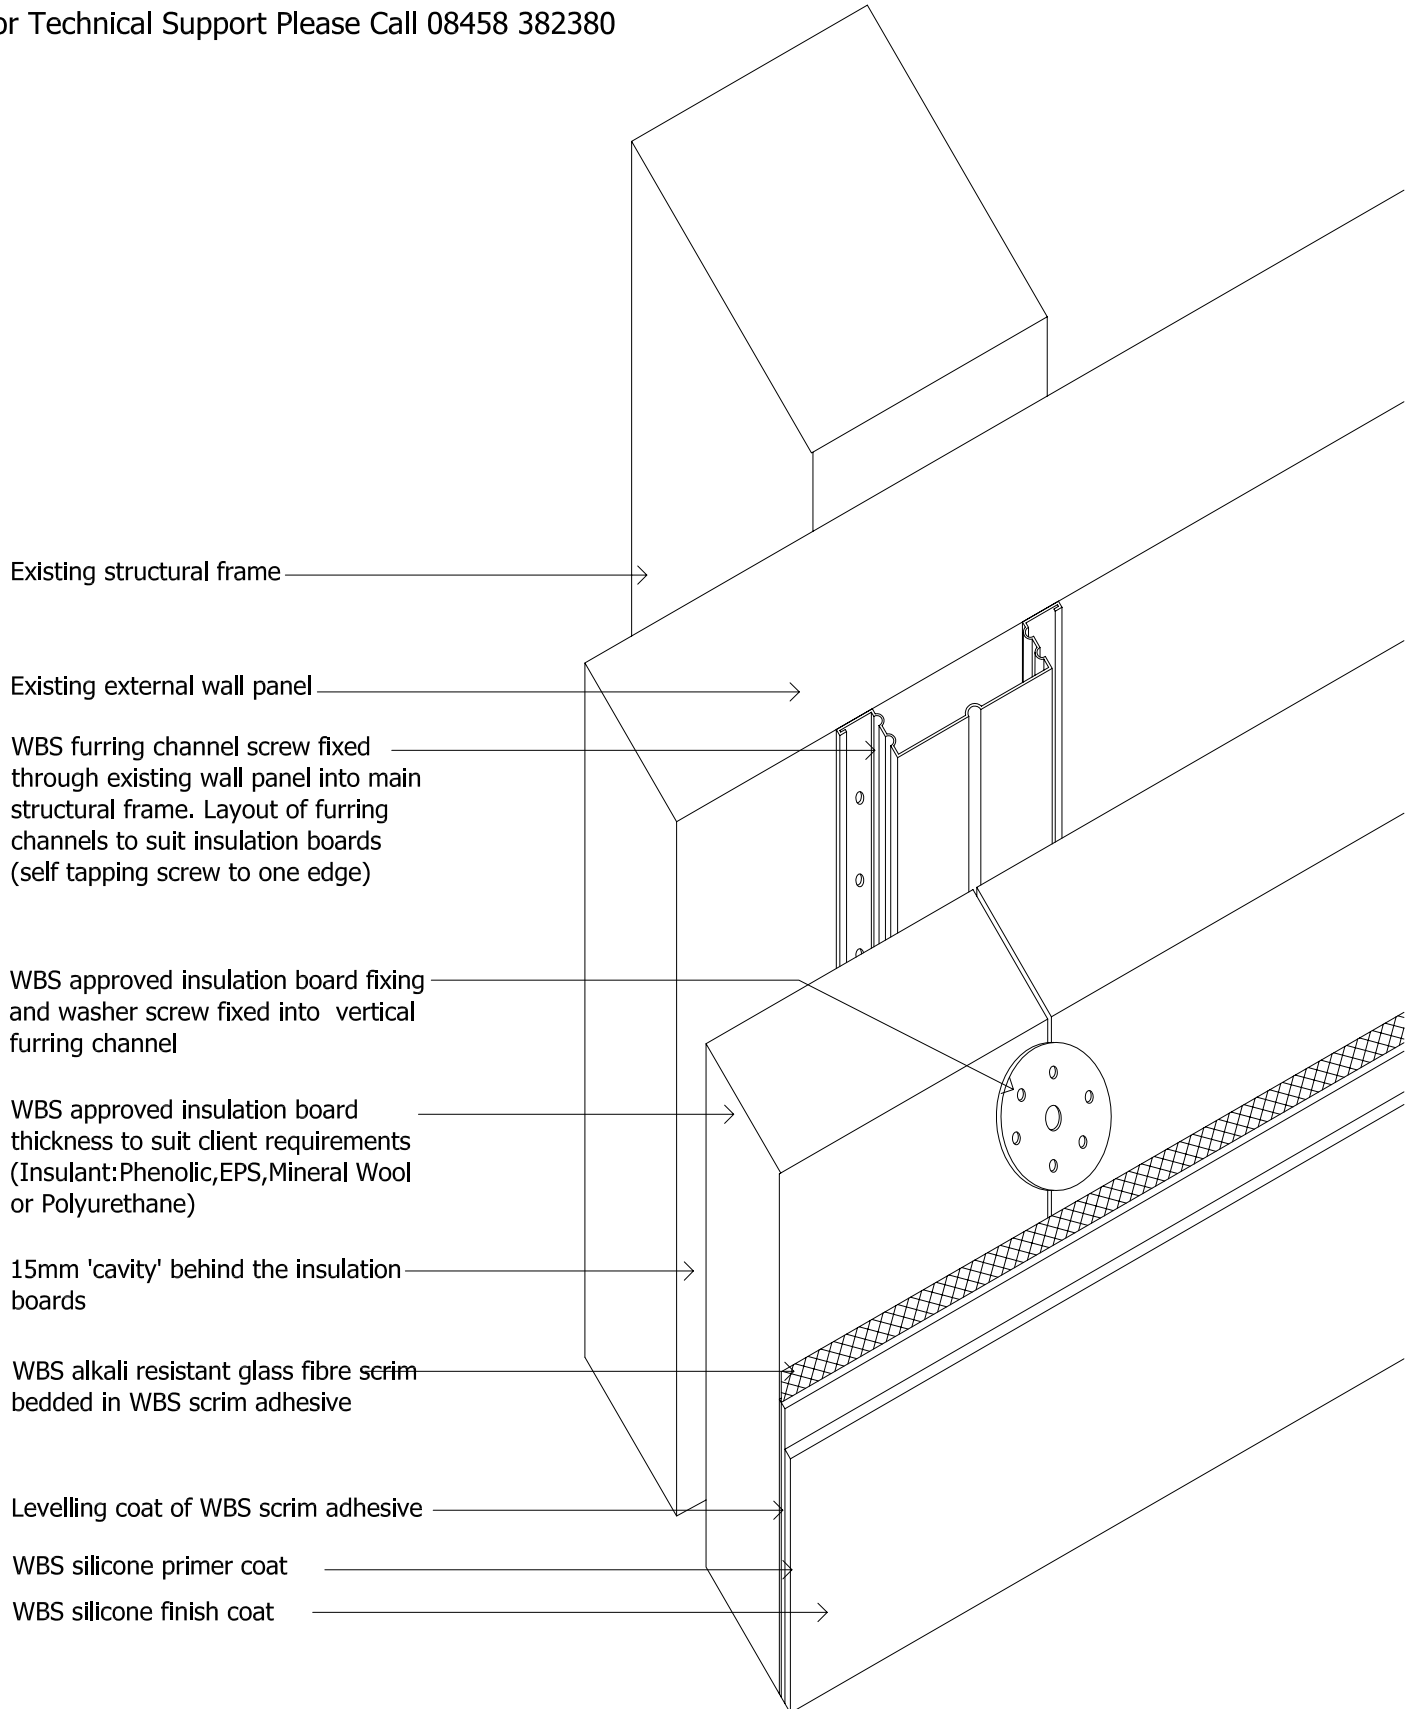

drawing. **Isometric - system build up**

date. April 2003

scale. nts

drawing no. **Epsitec-B-01**

revision. -

Wetherby Building Systems Ltd

1 Kidglove Road, Golborne Enterprise Park
Golborne WA3 3GS
Tel: 01942 717100 Fax: 01942 717101
www.wbs-ltd.co.uk
enquiries: technical@wbs-ltd.co.uk

