

Metal stud frame by others →

WBS approved sheathing board
(min 10mm) →

WBS cavity spacer track screw fixed
into sheathing board creating a 15mm
drainage cavity behind the insulation
boards →


WBS approved self tapping insulation
board fixing fixed into WBS cavity
spacer track →

WBS approved insulation board
thickness to suit client requirements →

WBS alkali resistant glass fibre scrim
bedded in WBS scrim adhesive 4-6mm →

Levelling coat of WBS scrim adhesive
2-3mm →

WBS silicone primer and finish coat
(grain size and colour to clients approval) →

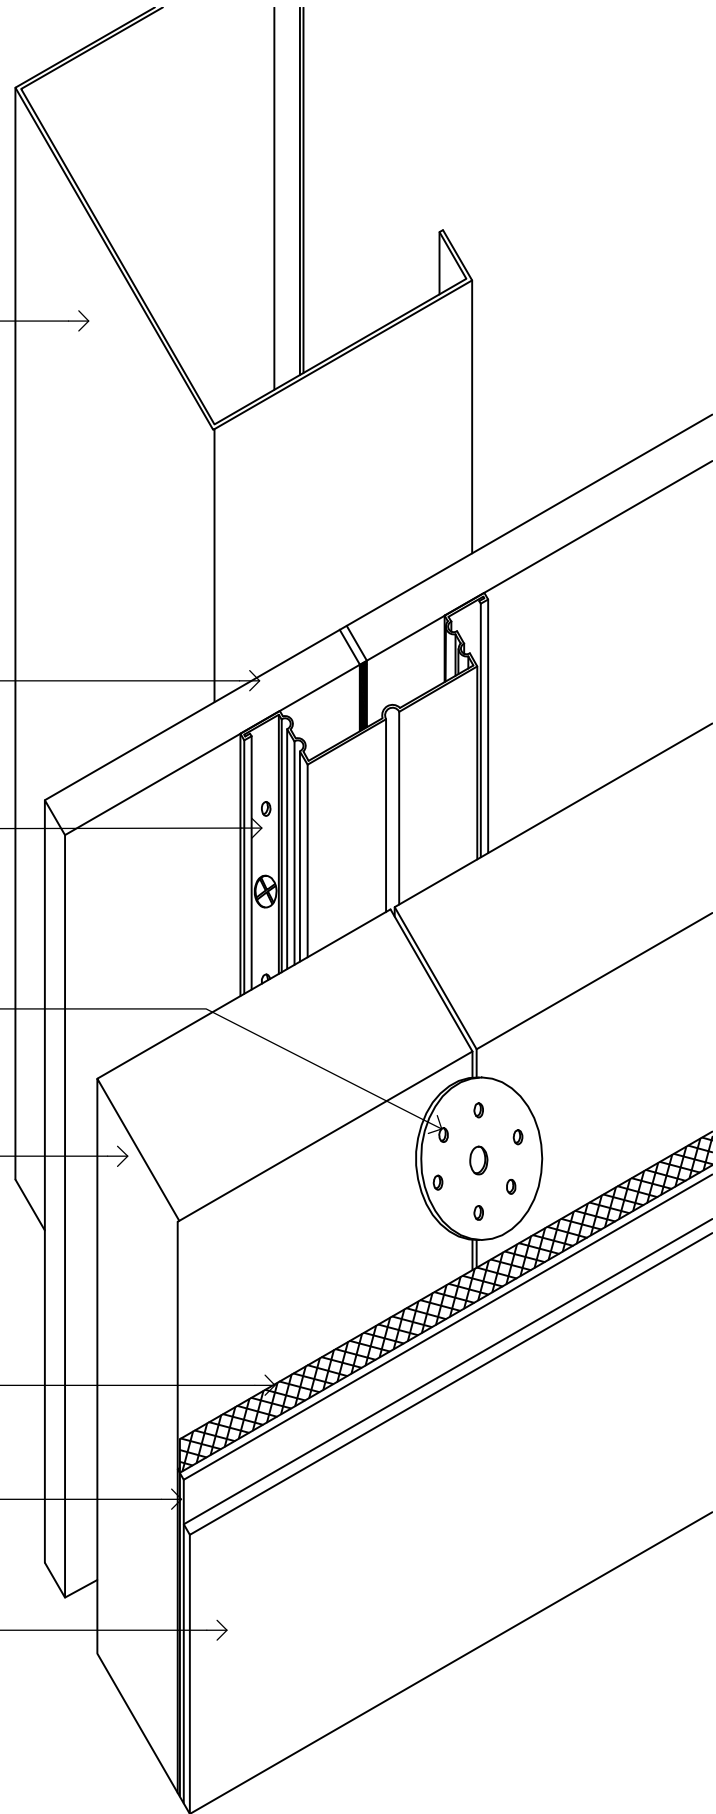

drawing. **Isometric - system build up**

date. April 2009

revision. -

drawn by. JR

scale. nts

drawing no. **EPSITEC-EWI-01**

drawing set. 09



1 Kid Glove Road, Golborne Enterprise Park,
Golborne, Greater Manchester, WA3 3GS
Tel: 01942 717100 Fax: 01942 717101
Web: www.wbs-ltd.co.uk
E-mail: technical@wbs-ltd.co.uk